


NOTICE : DO NOT REPRODUCE OR COPY WITHOUT WRITTEN PERMISSION FROM INDUSTRIAL ENGINEERING DEPARTMENT

NO	REV.	DESCRIPTION.	DATE	NAME
01	G	UP-DATED	24NOV'98	ANDREAS
02	H	CHANGE DIM'S AND TOLERANCES	29MAR'99	ANDREAS
03	J	CHG'D TO AIT FORMAT & ADD SSOP ON TITLE	27MAR'00	AWALFI
04	K	CHANGE DIM FR. R0.020 TO R0.015-0.030	27NOV'01	SUHANA
05	L	ADD. SPECIFIC TOL +/-0.005	07OCT'02	BUDIMAN/ANDRE

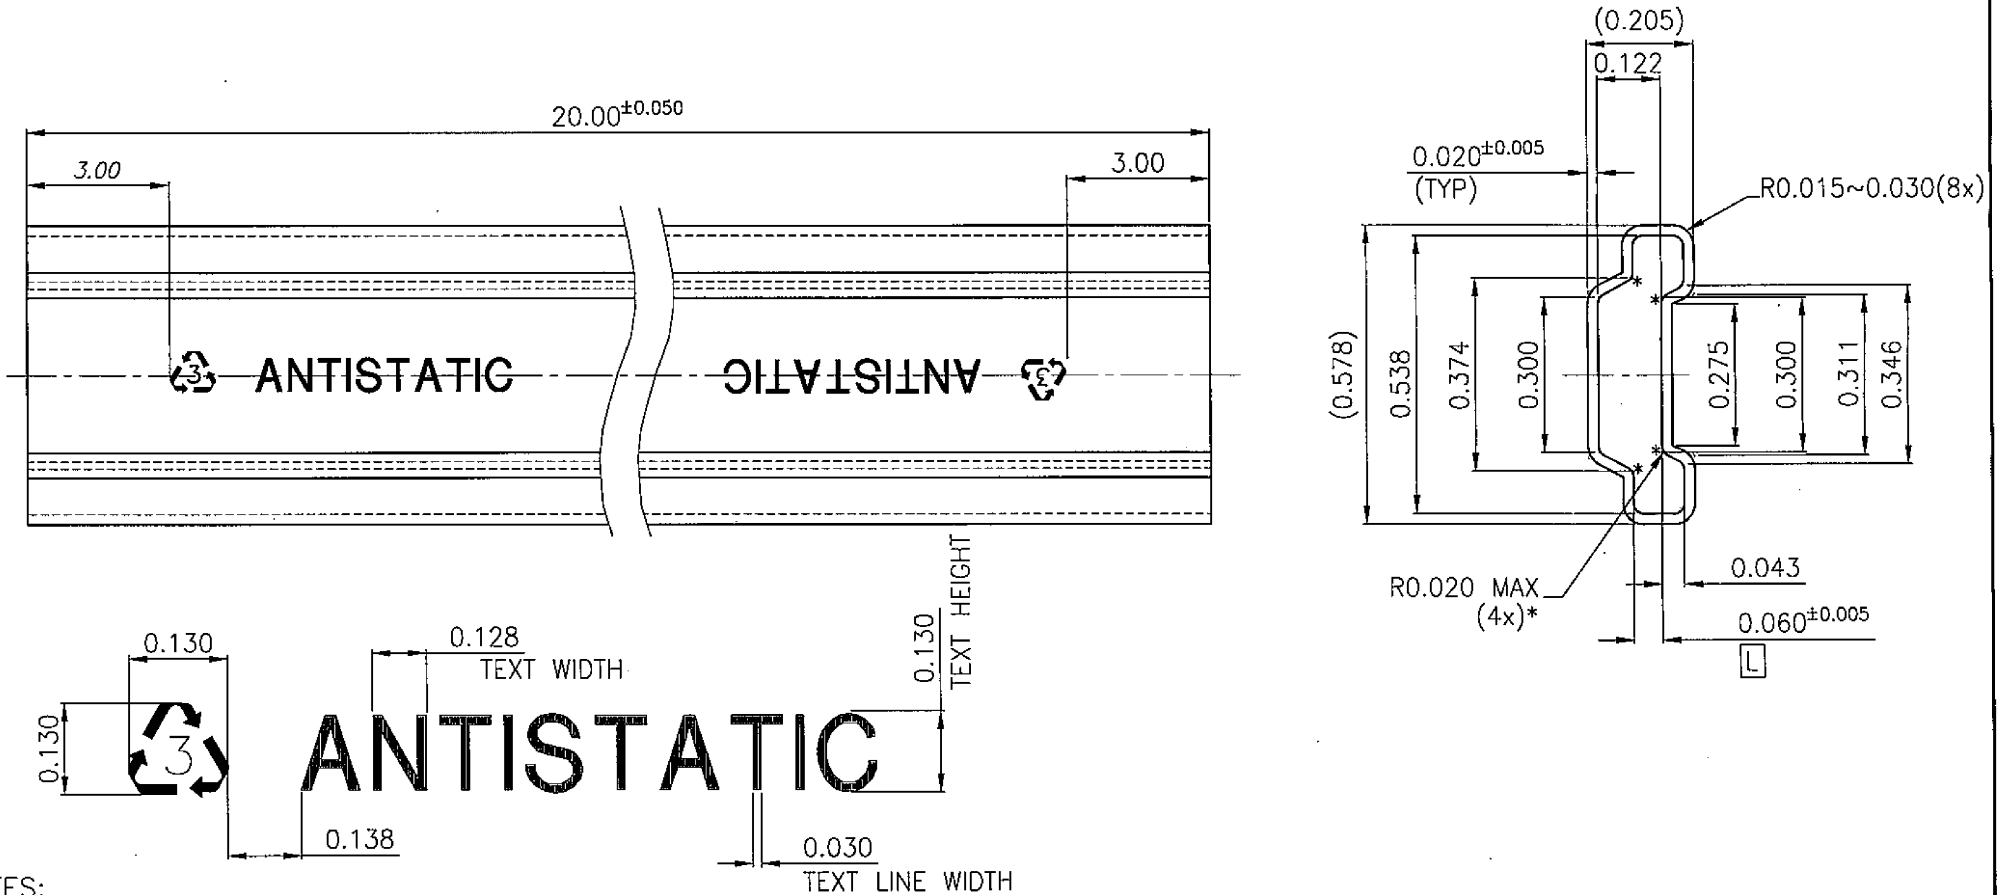

NOTES:

- UNLESS OTHERWISE SPECIFIED.
 - ALL TUBE TOLERANCES TO BE ± 0.010
 - STRAIGHTNESS TIR 0.030 MAX
 - UNSPECIFIED RADII EQUALS 0.020 MAX.
 - ALL RADII AND ANGLES REFERENCE ONLY.
- ALL DIMENSIONS ARE IN INCHES
- MATERIAL : CLEAR TRANSPARENT PVC PLASTIC, ANTI-STATIC COATED
- PRINT IN RED INK "ANTISTATIC" AND RECYCLE LOGO ON TOP AREA AS SHOWN, WITH 0.130" HEIGHT x 0.128" WIDTH x 0.030" TEXT LINE WIDTH

TOLERANCES UNLESS SPECIFIED ALL DIMENSIONS IN		PROJECTION	SCALE	QTY	TITLE	
INCHES DECIMAL ANGULAR	MILLIMETRES DECIMAL ANGULAR		~	~		
X ± 0.010 XX ± 0.005 XXX ± 0.0025 XXXX ± 0.001	X ± 0.10 XX ± 0.05 XXX ± 0.025 XXXX ± 0.0125					
MATERIAL	PVC PLASTIC	DRAWN	ANDREAS	DATE	07OCT'02	300 MILS SOIC/SSOP SHIPPING TUBE SIZE: A3 DRAWING NO: DG 3996 REV. L INDUSTRIAL ENG'G - TECH. DOC. DEPT
HEAT TREATMENT	~	CHECKED	BUDIMAN	DATE	07OCT'02	
SURF. ROUGHNESS	~	CHECKED	JACKY.Z	DATE	07OCT'02	
SURF. TREATMENT	~	APPROVED	TINA. S	DATE	08Oct 02	
		APPROVED	GINO. D	DATE	09-oct 02	SHEET 1 OF 1