


NOTICE : DO NOT REPRODUCE OR COPY WITHOUT WRITTEN PERMISSION FROM INDUSTRIAL ENGINEERING DEPARTMENT

NO	REV.	DESCRIPTION.	DATE	NAME
01	G	UP-DATED	24NOV'98	ANDREAS
02	H	CHANGE DIM'S AND TOLERANCES	29MAR'99	ANDREAS
03	J	CHG'D TO AIT FORMAT & ADD SSOP ON TITLE	27MAR'00	AWALFI
04	K	CHANGE DIM FR. R0.020 TO R0.015-0.030	27NOV'01	SUHANA
05	L	ADD. SPECIFIC TOL +/-0.005	07OCT'02	BUDIMAN/ANDRE

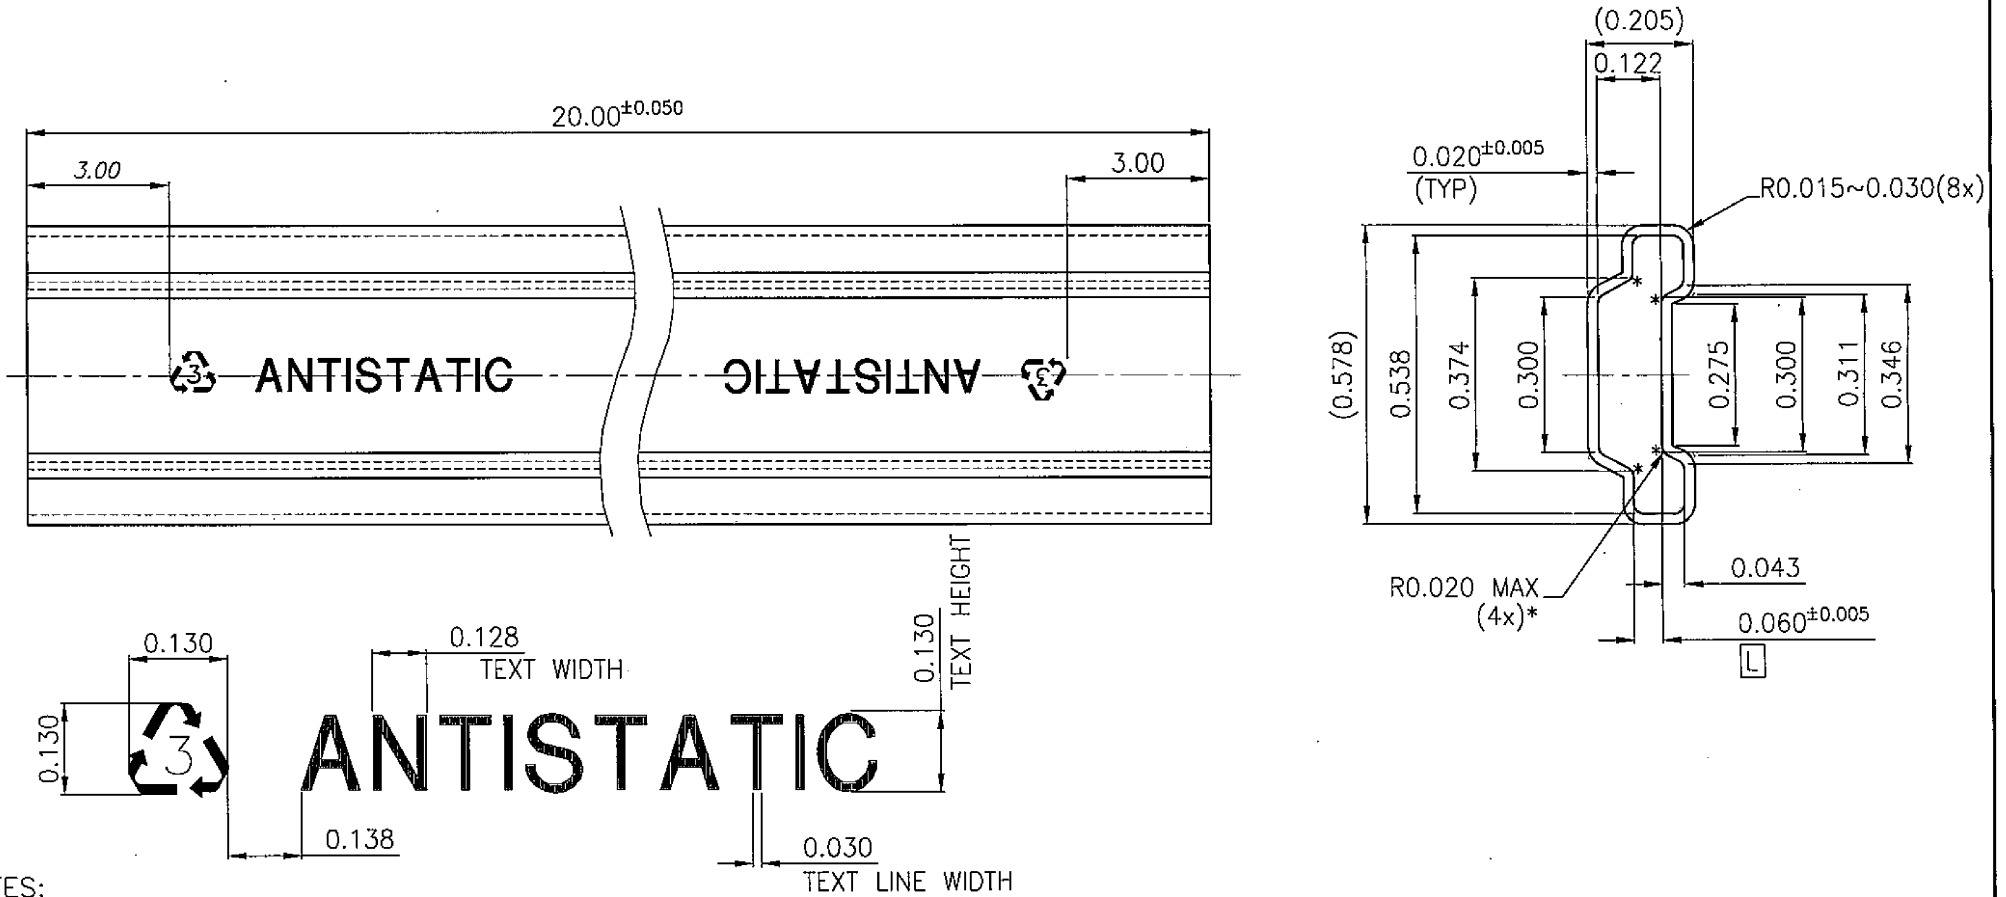

NOTES:

- UNLESS OTHERWISE SPECIFIED.
 - ALL TUBE TOLERANCES TO BE ± 0.010
 - STRAIGHTNESS TIR 0.030 MAX
 - UNSPECIFIED RADII EQUALS 0.020 MAX.
 - ALL RADII AND ANGLES REFERENCE ONLY.
- ALL DIMENSIONS ARE IN INCHES
- MATERIAL : CLEAR TRANSPARENT PVC PLASTIC, ANTI-STATIC COATED
- PRINT IN RED INK "ANTISTATIC" AND RECYCLE LOGO ON TOP AREA AS SHOWN, WITH 0.130" HEIGHT x 0.128" WIDTH x 0.030" TEXT LINE WIDTH

TOLERANCES UNLESS SPECIFIED ALL DIMENSIONS IN		PROJECTION	SCALE	QTY	TITLE		
INCHES DECIMAL ANGULAR	MILLIMETRES DECIMAL ANGULAR		~	~	300 MILS SOIC/SSOP SHIPPING TUBE		
X ±0.010 ±0.30°	X ±0.10 ±0.30°		NAME	DATE	SIGN	TITLE	
XX ±0.002	XX ±0.05		ANDREAS	07OCT'02			
XXX ±0.0005	XXX ±0.005		DATE	SIGN	TITLE		
XXXX ±0.0001	XXXX ±0.0025		08Oct				
MATERIAL	PVC PLASTIC	CHECKED	BUDIMAN	07OCT'02	SIZE		
HEAT TREATMENT	~	CHECKED	JACKY.Z	07OCT'02	DRAWING NO :		
SURF. ROUGHNESS	~	APPROVED	TINA. S	08Oct	A3		
SURF. TREATMENT	~	APPROVED	GINO. D	09-oct	INDUSTRIAL ENG'G - TECH. DOC. DEPT		
					REV.	L	
					DG 3996		
					SHEET 1 OF 1		